

NOTE:

8' TALL WALLS FRAMED WITH 2 X 4 STUDS @ 16" O.C.
 8' TALL WALLS FRAMED WITH 2 X 6 STUDS @ 16" O.C.
 10' AND TALLER WALLS SEE ENGINEERING.

DIMENSIONS ON FLOOR PLANS ARE TO ROUGH
 FRAMING UNLESS OTHERWISE NOTED.

2 X 4 STUD WALLS ASSUMED TO BE 3 1/2" WIDE.

2 X 6 STUD WALLS ASSUMED TO BE 5 1/2" WIDE.




**Walker
Home Design**

4586 S. BOWERS VISTA CIR. (625 E.)
 SALT LAKE CITY, UT 84107
 (801)263-2787 office (801)699-7262 cell

www.walkerhomedesign.com

KEYNOTES

1. 1.6 GALLON PER FLUSH TOILET
2. GRANITE COUNTER TOP ON 36" HIGH BASE CABINET
3. 30" X 60" TUB/SHOWER W/ 2.5 GPM SHOWER HEAD
4. CANDLE SHELF
5. UPPER CABINETS (TOP @ 7'-0")
6. (5) 16" SHELVES STARTING @ 24" ABOVE FINISHED FLOOR
7. FLUE CHASE
8. WASHER/DRYER SPACE (VENT DRYER TO EXTERIOR W/ 6 VENT)
9. WOOD RAILING
10. OPT. COMPUTER DESK
11. CLOSET ROD OVER WASHER/DRYER

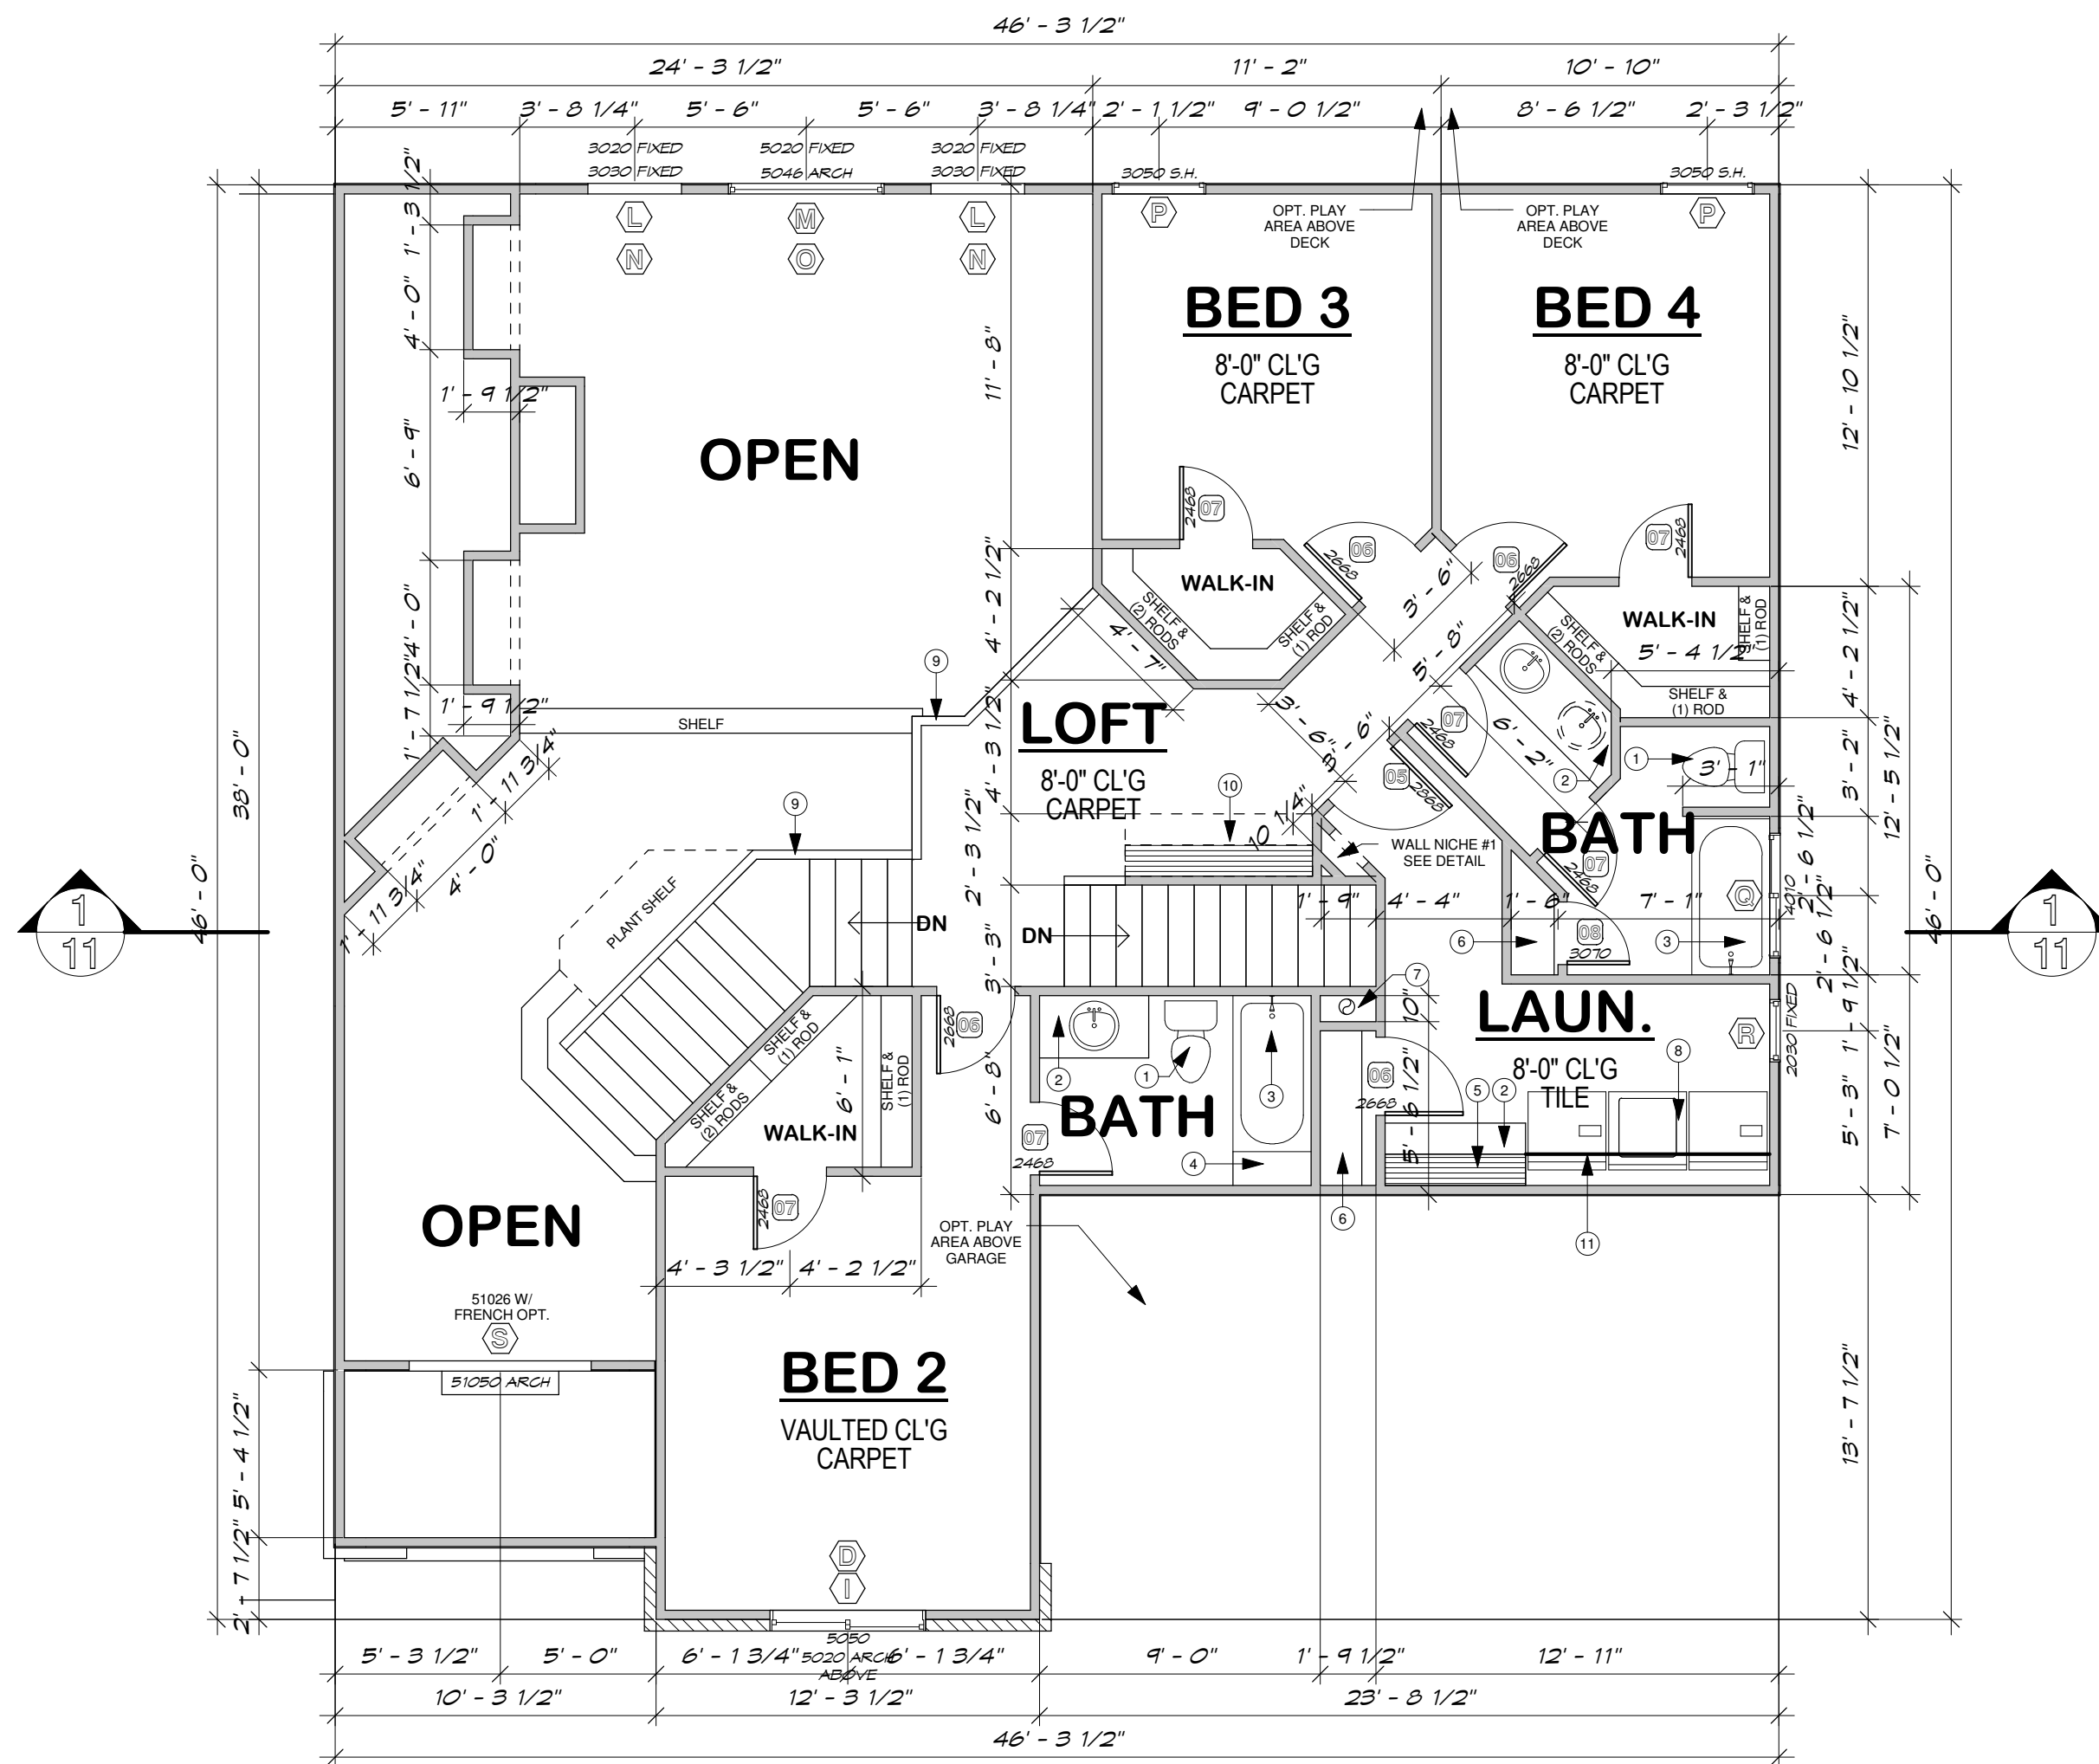

Copyright © Walker Home Design INC.
 All rights reserved. The use of these plans is expressly limited to Walker Home Design INC. and those who have purchased plans with a letter of usage. Reproduction, re-use, or publication by any method, in whole or in part, is prohibited.

BRECKENRIDGE

Designed for
**WRIGHT
 CUSTOM
 HOMES**

Plan # 3126
 Date FEB. 2006
 Drawn by WHD

PRINTED: 3/16/2006 5:32:09 PM
 Sheet 5 of 22
 OPT. STORAGE: 569
 FRUIT ROOM: 49
 UPPER LEVEL: 1,020
 LOWER LEVEL: 1,970
 MAIN LEVEL: 2,106
 TOTAL: 5,714

UPPER LEVEL FLOOR PLAN

Scale: 3/16" = 1' - 0"