



**Walker Home Design**

4586 S. BOWERS VISTA CIR. (625 E.)  
SALT LAKE CITY, UT 84107  
(801)263-2787 office (801)699-7262 cell


www.walkerhomedesign.com

**KEYNOTES**

1. LOCATION OF PLUMBING FIXTURE (SEE FLOOR PLAN)
2. SLOPE OF FLOOR AT GARAGE SLAB (3" TOTAL)
3. 4" CONCRETE SLAB ON GRADE

REINFORCEMENT SCHEDULE				
MARK	MAX WALL HEIGHT (FT.)	WIDTH	VERTICAL REBAR	HORIZONTAL REBAR
A	6	8"	#4 @ 24" O.C.	#4 @ 16" O.C.
B	8	8"	#4 @ 24" O.C.	#4 @ 16" O.C.
C	9	8"	#4 @ 16" O.C.	#4 @ 12" O.C.
D	10	9"	#4 @ 16" O.C.	#4 @ 12" O.C.
E	10	10"	#4 @ 12" O.C.	#4 @ 12" O.C.

FOOTING SCHEDULE				
TYPE	WIDTH	LENGTH	THICK	REINFORCEMENT
F-1	20"	CONT.	10"	2: # 4 BARS CONT.
F-2	24"	CONT.	10"	2: # 4 BARS CONT.
F-3	30"	CONT.	12"	2: # 4 BARS CONT.
F-4	36"	CONT.	12"	3: # 4 BARS CONT.
F-5	24"	24"	12"	2: # 4 BARS CONT.
F-6	30"	30"	12"	3: # 4 BARS CONT.
F-7	42"	42"	12"	4: # 4 BARS CONT.
F-8	50"	50"	12"	6: # 4 BARS CONT.

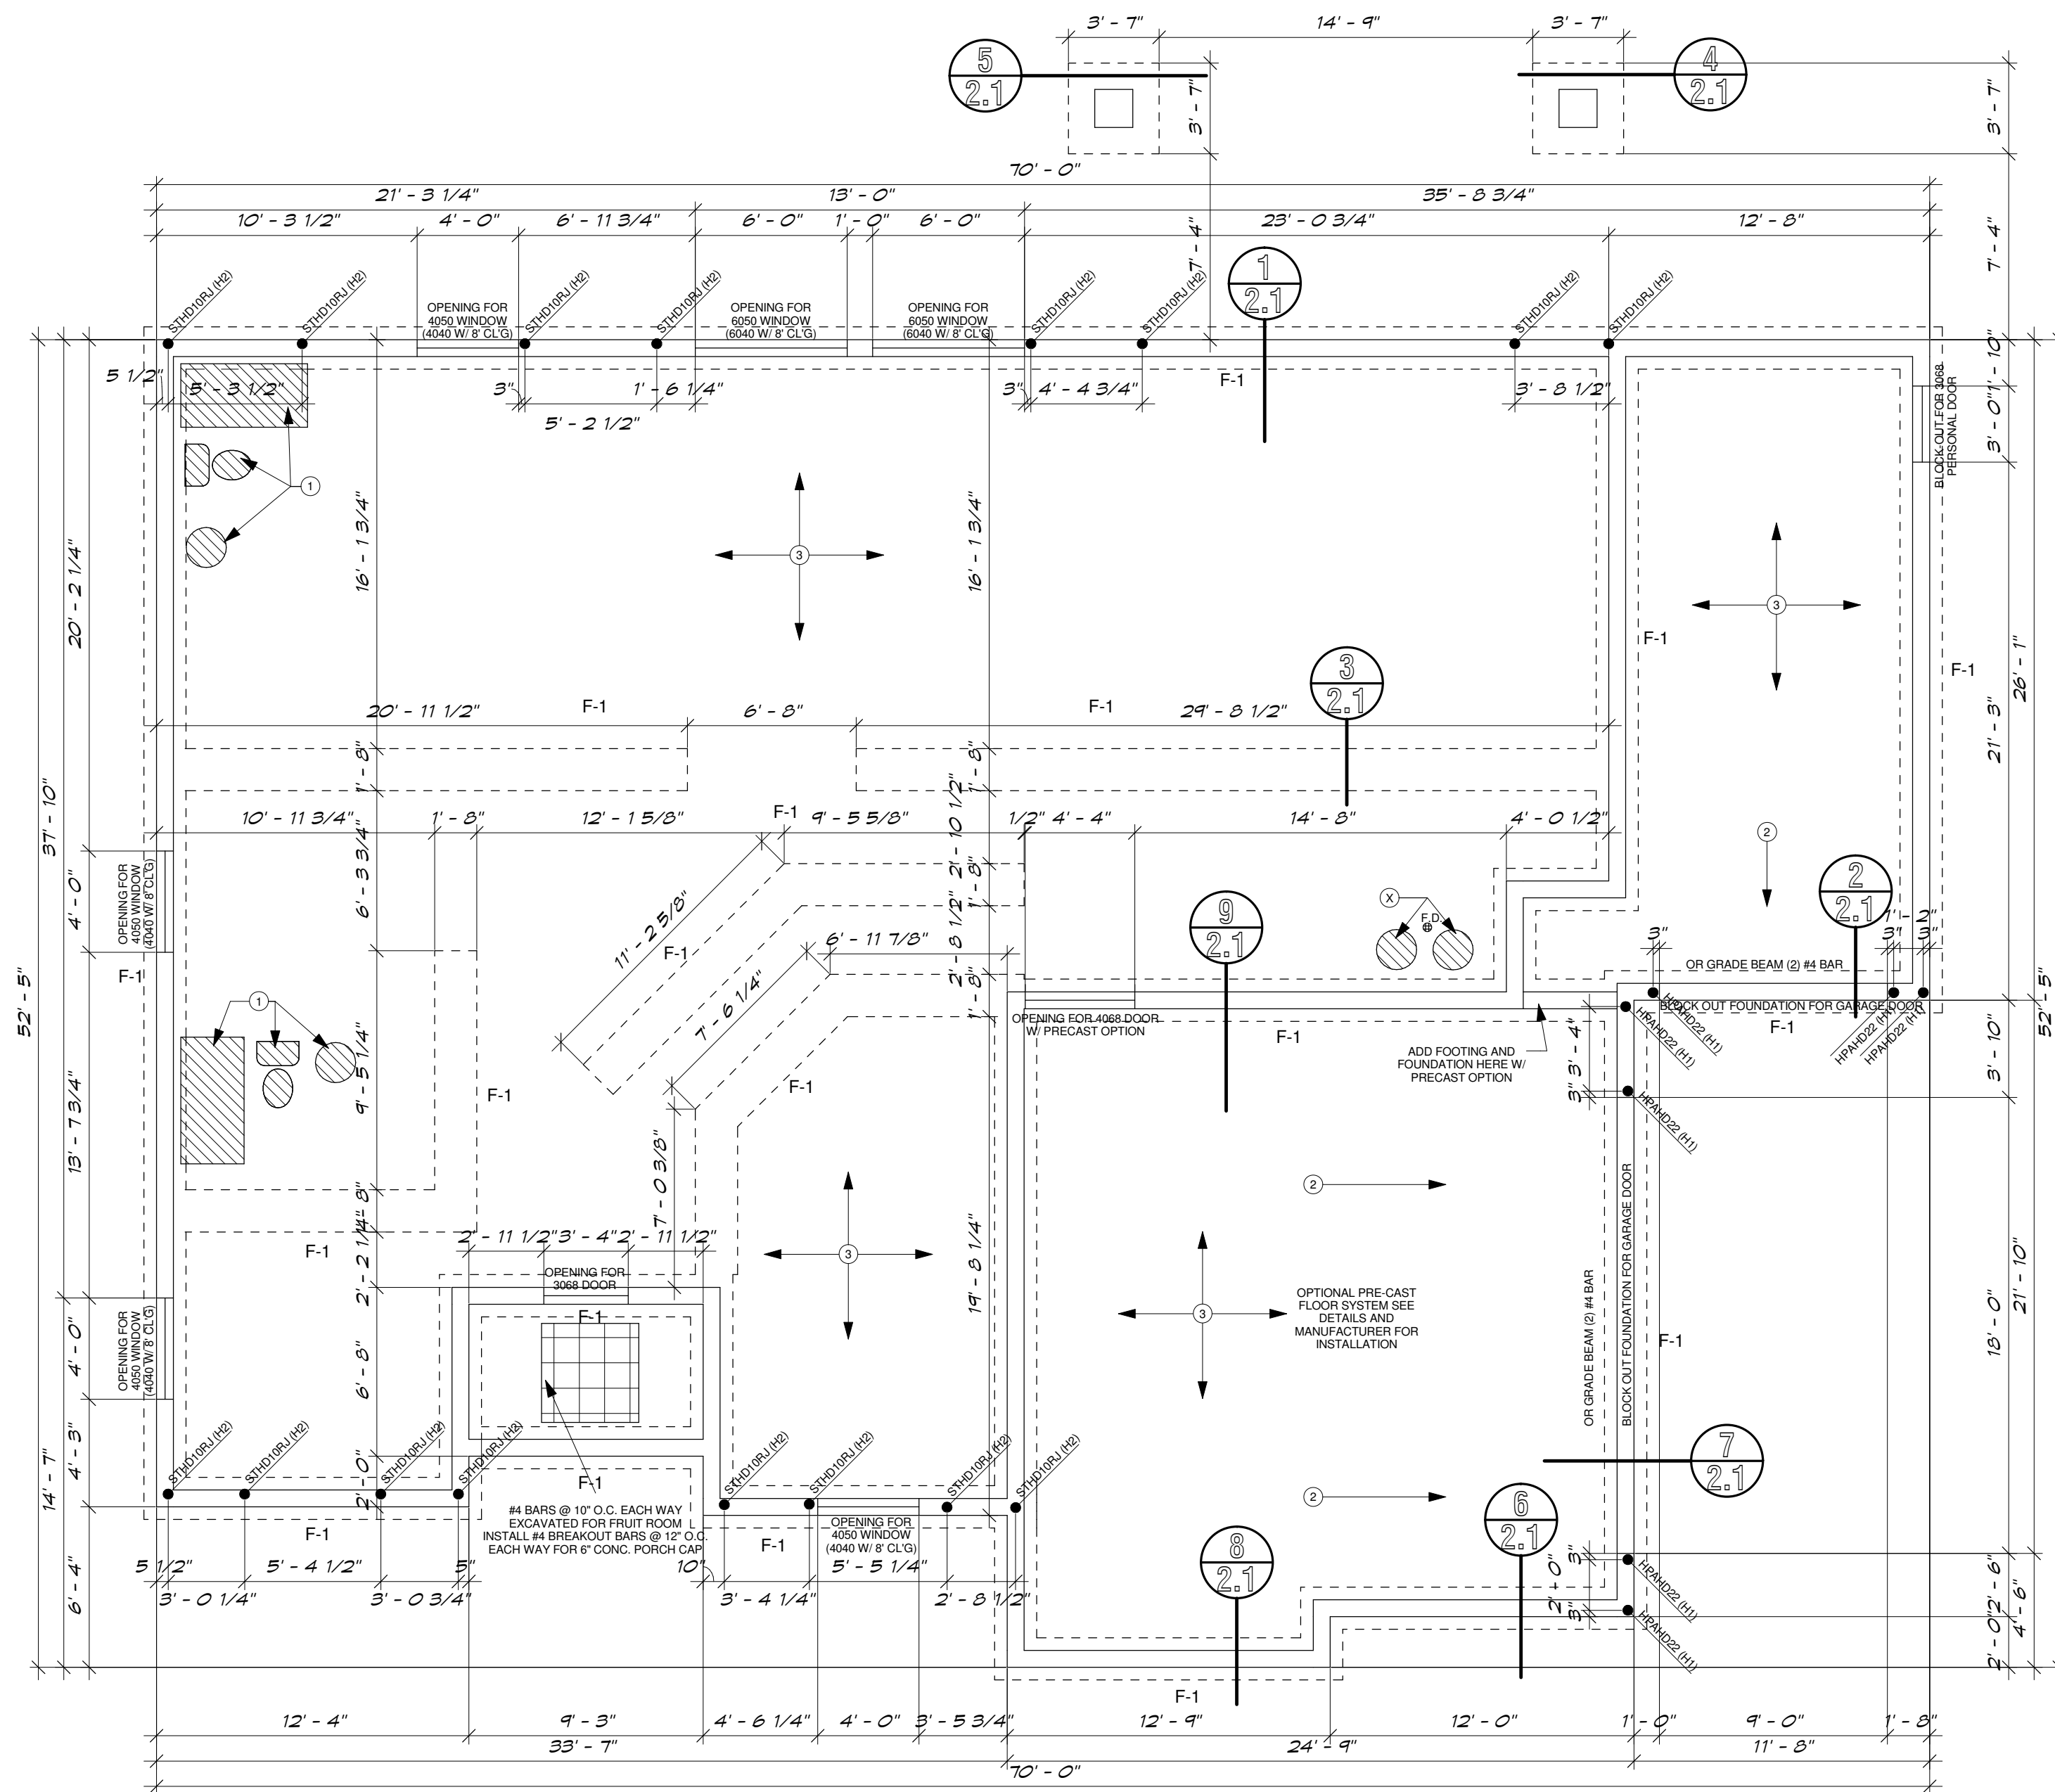

Copyright © Walker Home Design INC.  
All rights reserved. The use of these plans is expressly limited to Walker Home Design INC. and those who have purchased plans with a letter of usage. Reproduction, re-use, or publication by any method, in whole or in part, is prohibited.

**BRECKENRIDGE**

Designed for  
**WRIGHT CUSTOM HOMES**

Plan # 3126  
Date FEB. 2006  
Drawn by WHD

PRINTED: 3/16/2006 5:31:57 PM  
Sheet 2 of 22  
OPT. STORAGE: 569  
FRUIT ROOM: 49  
UPPER LEVEL: 1,020  
LOWER LEVEL: 1,970  
MAIN LEVEL: 2,106  
TOTAL: 5,714

**FOUNDATION PLAN**  
Scale: 3/16" = 1' - 0"