



**Walker Home Design**

4586 S. BOWERS VISTA CIR. (625 E.)  
SALT LAKE CITY, UT 84107  
(801)263-2787 office (801)699-7262 cell

www.walkerhomedesign.com

**KEYNOTES**


















Copyright © Walker Home Design INC.  
All rights reserved. The use of these plans is expressly limited to Walker Home Design INC. and those who have purchased plans with a letter of usage. Reproduction, re-use, or publication by any method, in whole or in part, is prohibited.

**BRECKENRIDGE**

Designed for  
**WRIGHT  
CUSTOM  
HOMES**

Plan # 3126  
Date FEB. 2006  
Drawn by WHD

PRINTED: 3/16/2006 5:32:50 PM  
Sheet 11.1 of 22  
OPT. STORAGE: 569  
FRUIT ROOM: 49  
UPPER LEVEL: 1,020  
LOWER LEVEL: 1,970  
MAIN LEVEL: 2,106  
TOTAL: 5,714

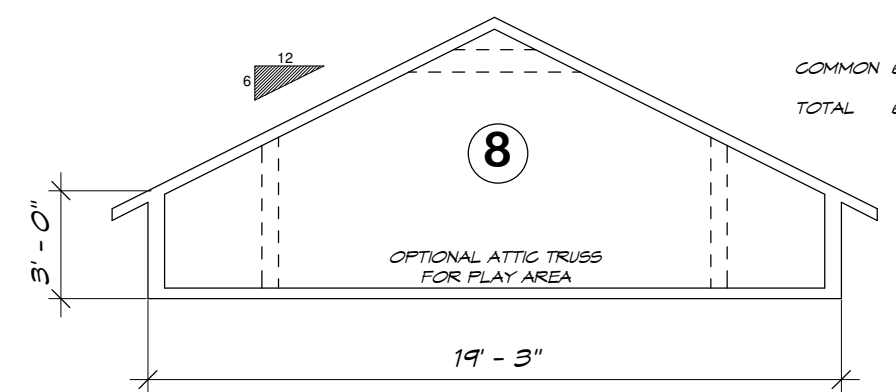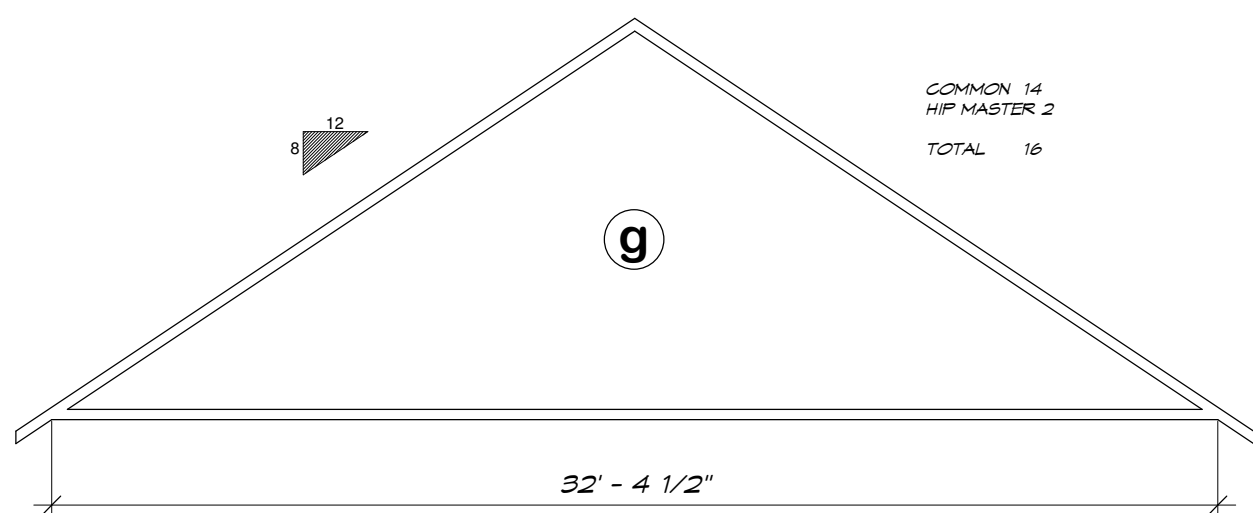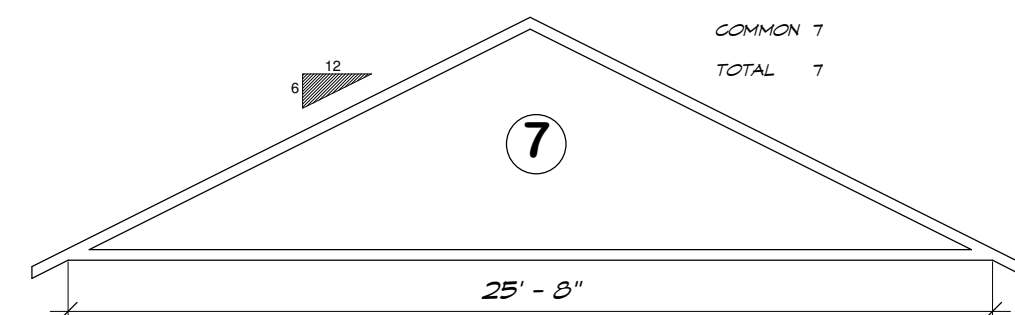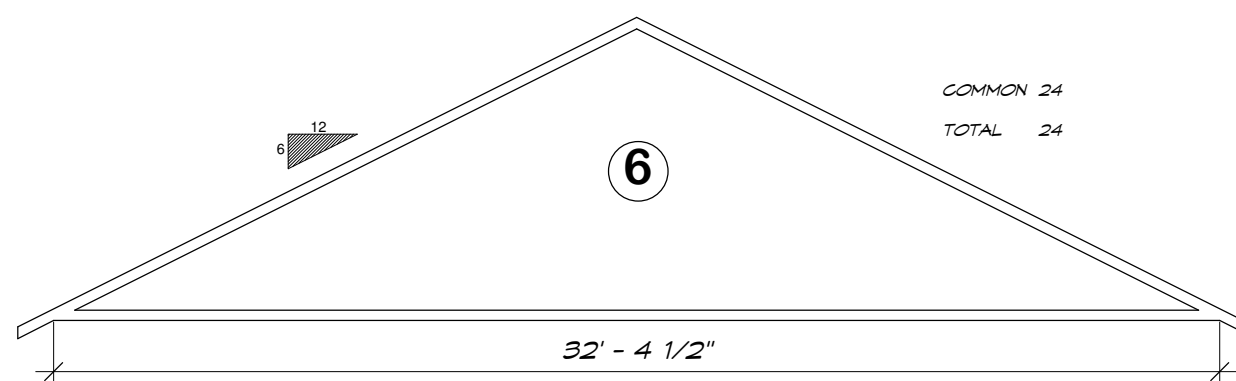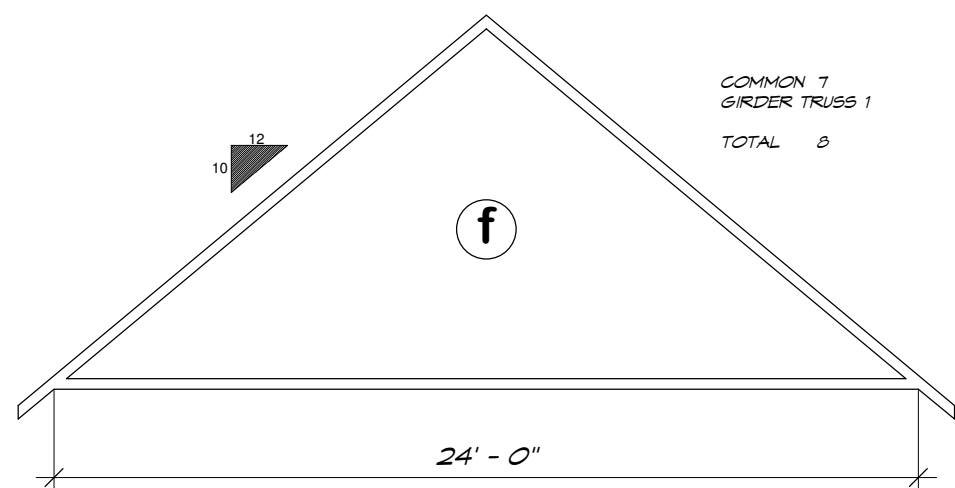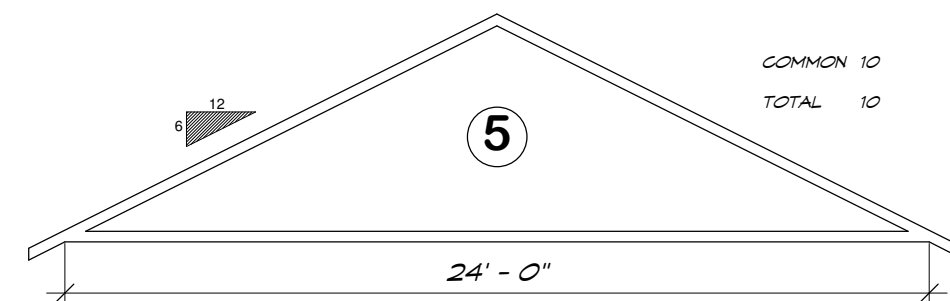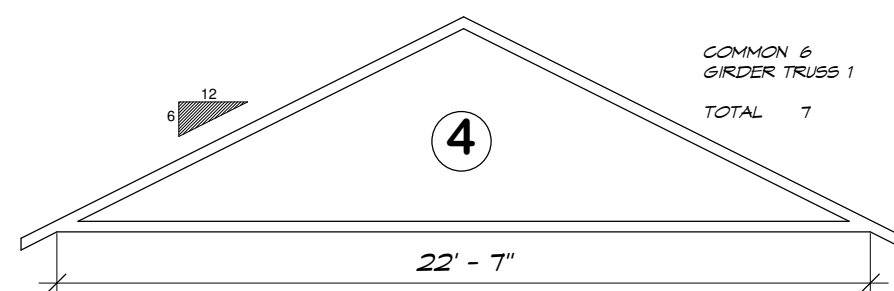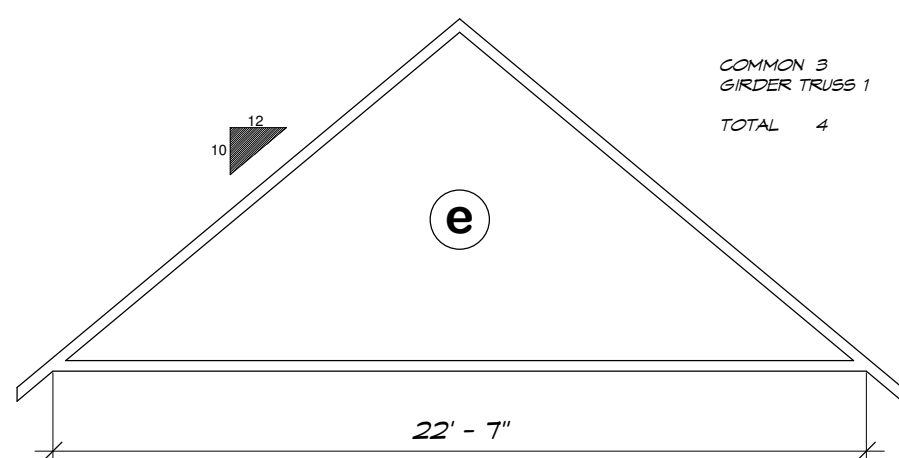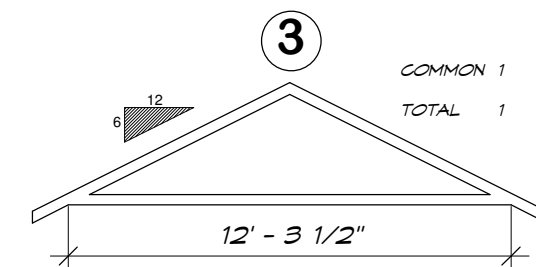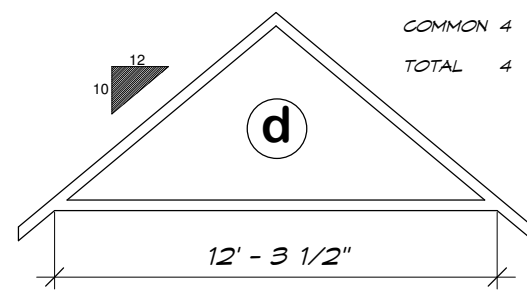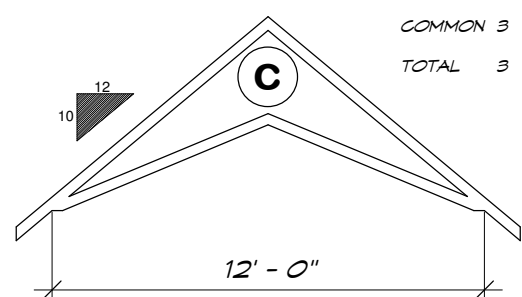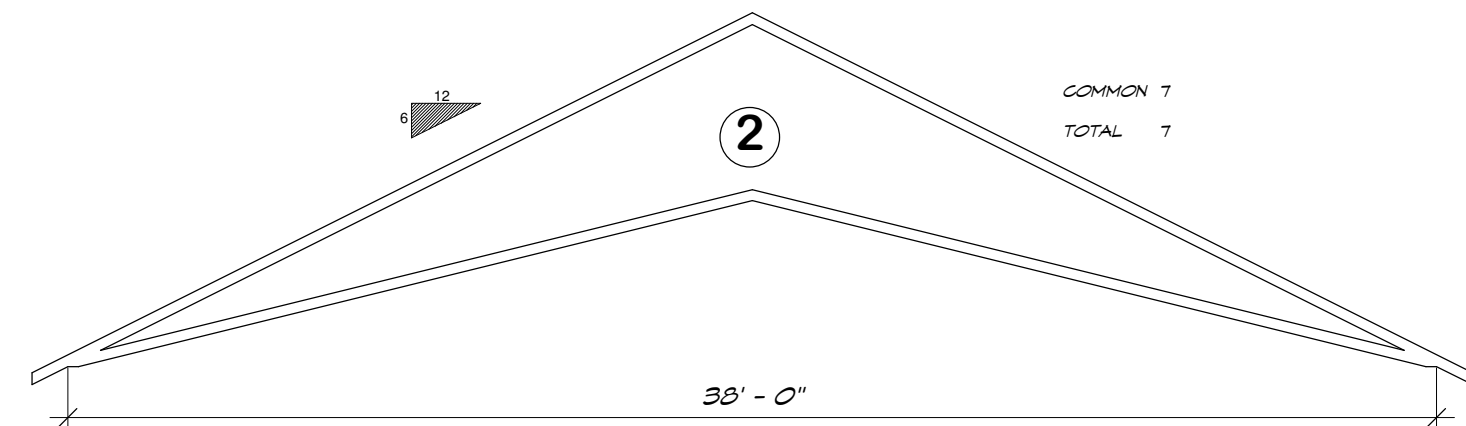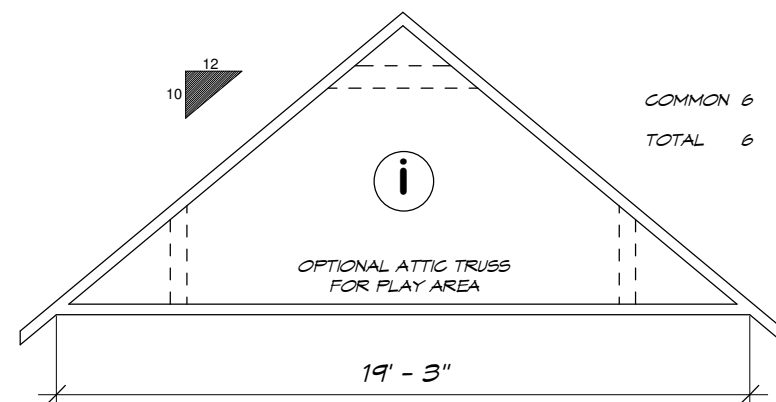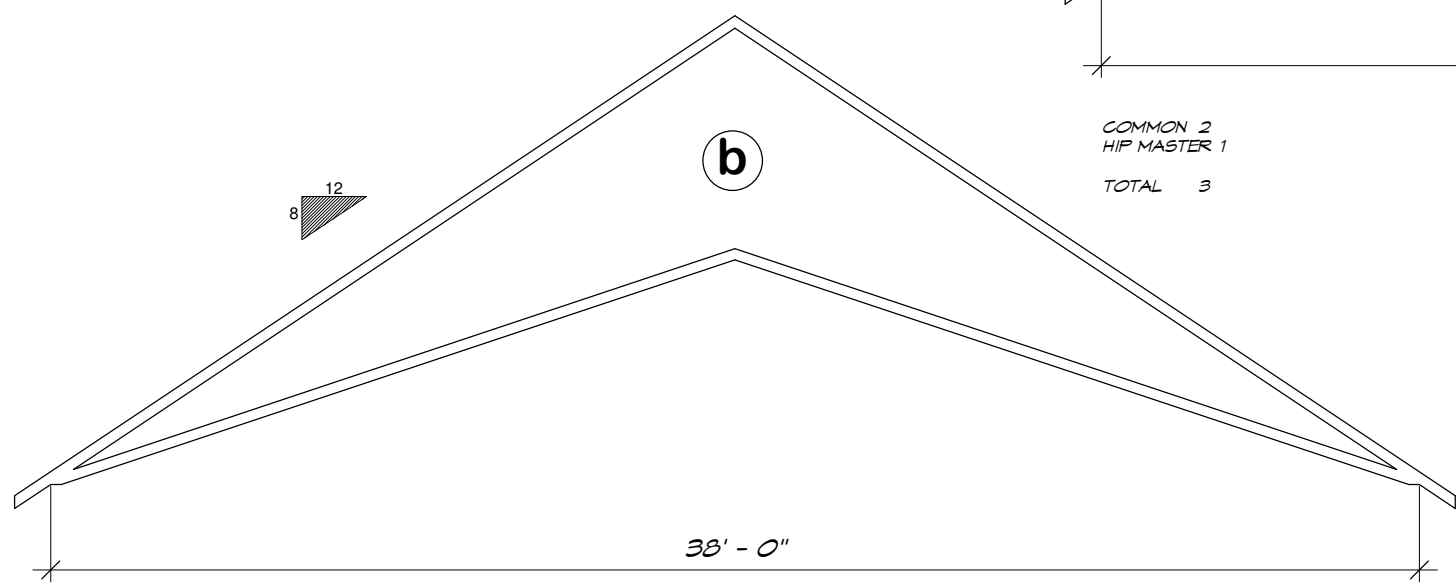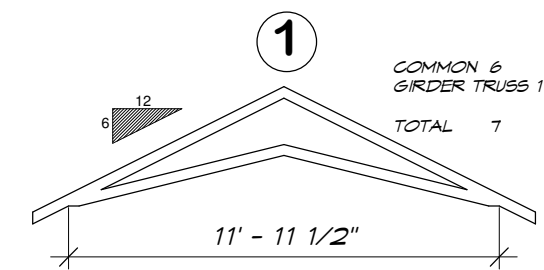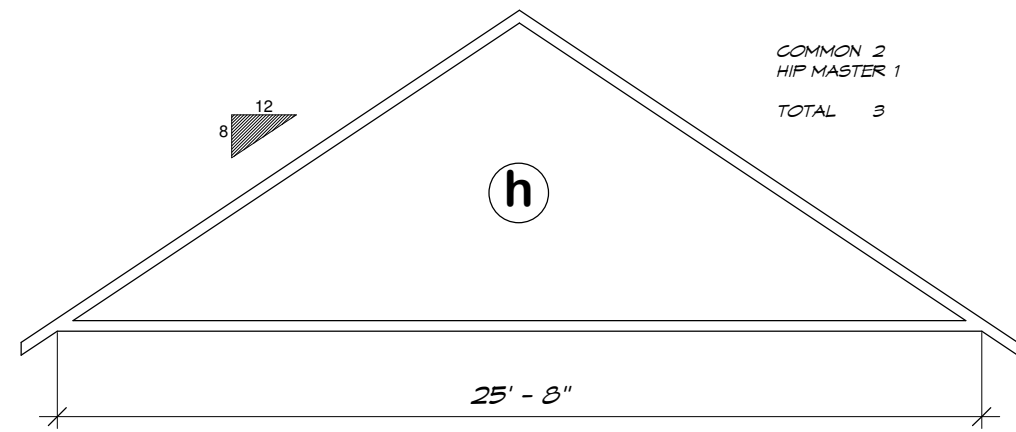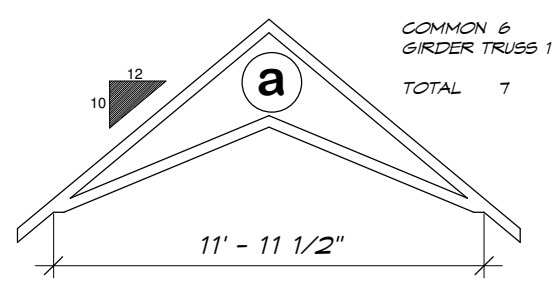

**TRUSS DIAGRAMS**

(TRUSSES SHALL BE ENGINEERED AND MANUFACTURED BY TRUSS SUPPLIER)  
SCALE: 1/4"=1'-0"

**NOTE!**  
ALL TAILS SHALL  
BE PLUMB CUT

**TRUSS DIAGRAMS**

Scale: 3/16" = 1' - 0"